



# 244 WORCESTER ST

GRAFTON, MA

---

FOR SALE OR BUILD-TO-SUIT | 26.2 ACRE LAND SITE

- Fully Permitted: 331,000 SF High-Bay Warehouse/Distribution Building
- Located 1/2 Mile from the MA Pike



# PROPERTY SUMMARY



## PROPERTY DESCRIPTION

26.2 Acre Fully Permitted Land Site for Sale or Build-to-Suit: 331,700 SF Warehouse/Distribution Building

## PROPERTY HIGHLIGHTS

- Located 1/2 Mile from the MA Pike
- I-91 54 Miles: 51 Minutes
- I-84 20 Miles: 19 Minutes
- I-495 14 Miles: 12 Minutes

DEMOGRAPHICS	5 MILES	10 MILES
Total Households	67,043	155,636
Total Population	159,901	385,286
Average HH Income	\$82,372	\$97,577

DEMOGRAPHICS	25 MILES	50 MILES
Total Households	553,159	3,031,104
Total Population	1,386,902	7,443,048
Average HH Income	\$116,202	\$106,467

## OFFERING SUMMARY


Lot Size:	26.2 Acres
Permitted Size:	Up to 331,700 SF (subdividable)
Building Dimensions:	1,070' x 310'
Clear Height:	Build-to-Suit
Loading:	65 Docks 1 Drive-in Door
Employee Parking:	300+
Lighting:	LED
Zoning:	Office/Light Industrial
I-90 ADT:	100,142
Exit 96 ADT:	17,107
Route 122 ADT:	15,950
Sale Price:	MARKET

# AERIAL/SITE PLAN




## LOT SUMMARY

PARCEL 1	±156.3 Ac.
PARCEL 2	±26.2 Ac.
TOTAL	±182.5 Ac.

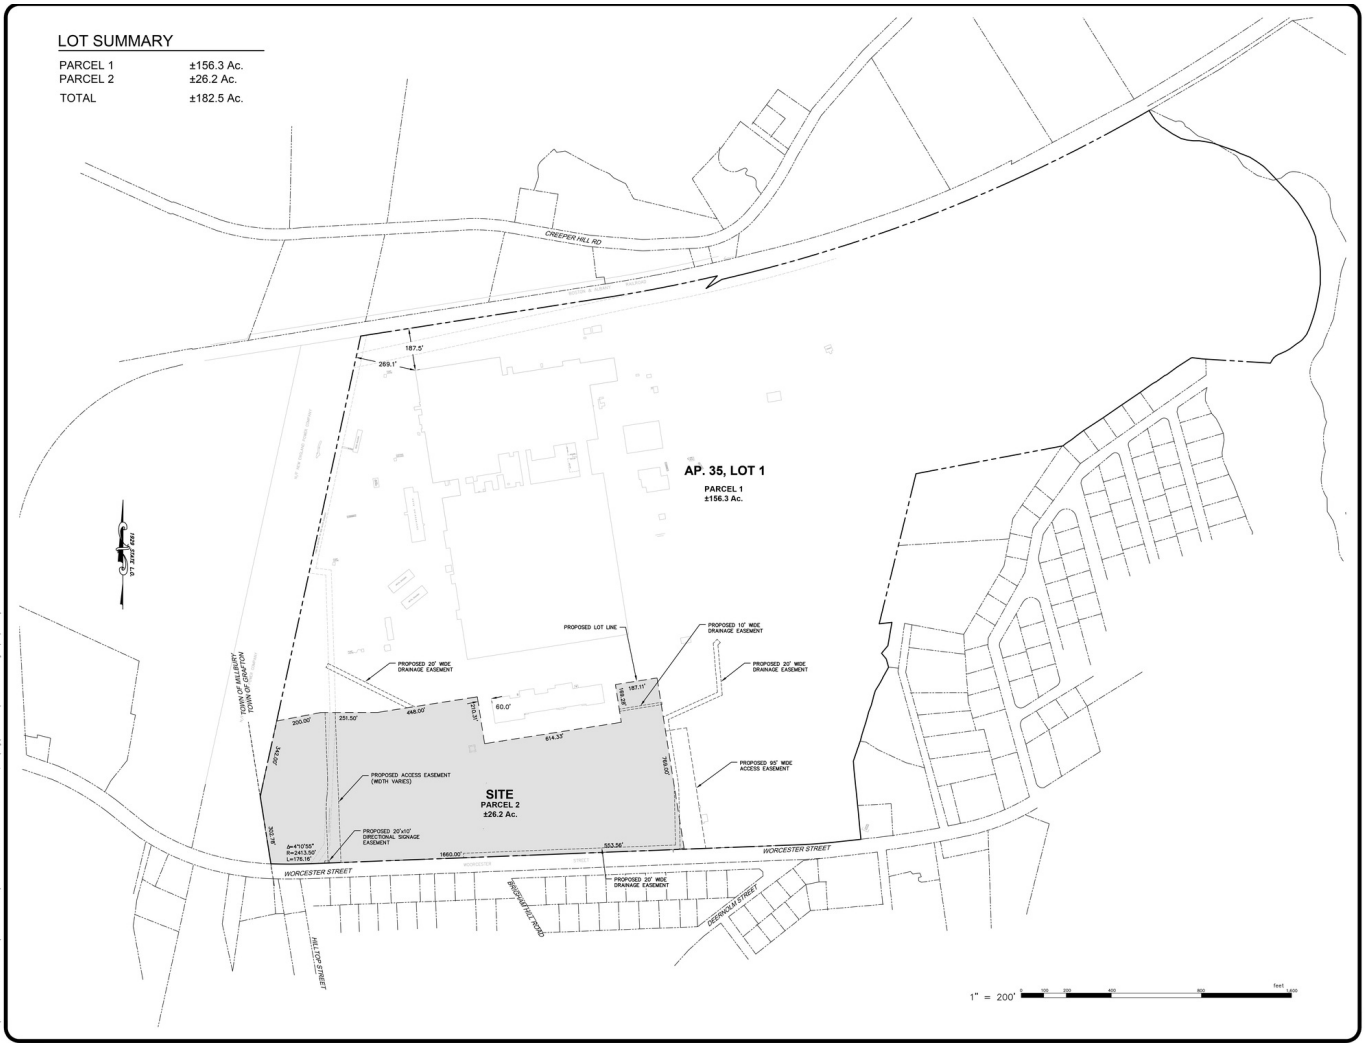


COURTESY OF: BOSTONIAN COURIER, CHANNING & BOWEN, 244 Westmoreland Street, Boston, MA 02118. MAPS BY: CHANNING & BOWEN, 244 Westmoreland Street, Boston, MA 02118. DATE: 01/15/2015. SHEET: 1 OF 1. SCALE: AS SHOWN.

# DEVELOPMENT OVERALL PLAN

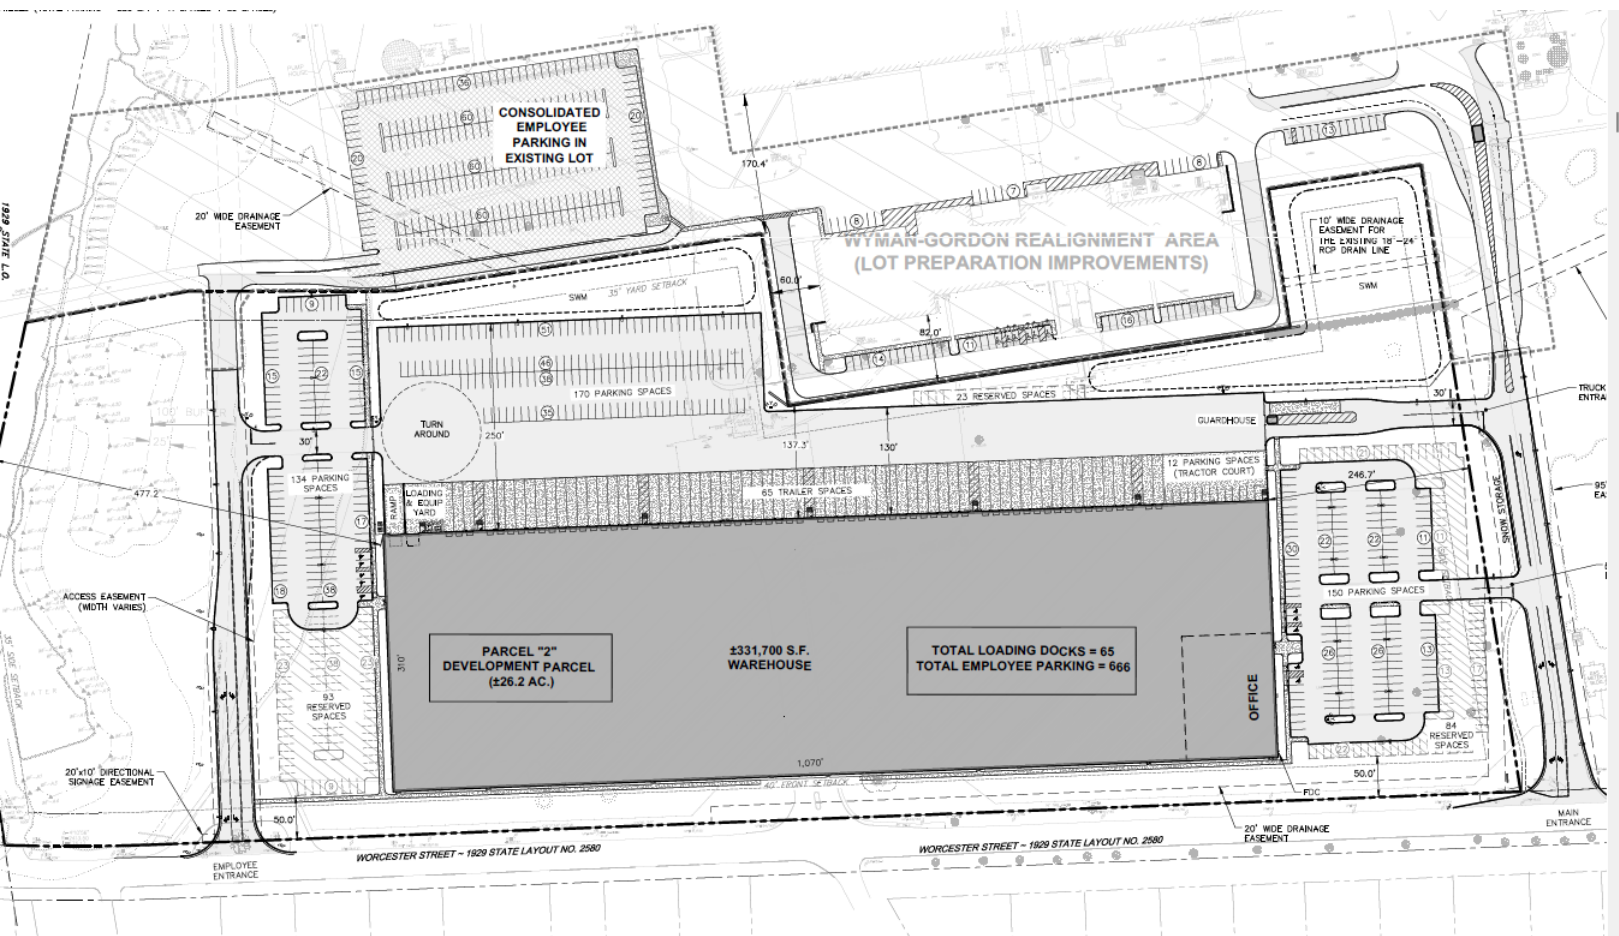

# SITE CONTEXT PLAN


LOT/BLK	MUNICIPALITY	BLK	ABUTTERS		OWNER
			LOT	LOT	
1	GRAFTON	35	1		N/F WYMAN GORDON COMPANY
2A	GRAFTON	25	1		N/F NEW ENGLAND POWER COMPANY
2B	MILLBURY	7	18		N/F NEW ENGLAND POWER COMPANY
3A	MILLBURY	7	11		N/F NEW ENGLAND POWER COMPANY
3B	MILLBURY	7	12		N/F NEW ENGLAND POWER COMPANY
4	MILLBURY	7	13		200 GRAFTON ROAD, LLC.
5	MILLBURY	7	13A		DUCAL, ANTHONY J. JR.
6	GRAFTON	34	41		CHARBONNEAU, ADAM J. & ARIEL
7	GRAFTON	34	59		LAMONTAGNE, JOHN PHILIP
8	GRAFTON	34	58		PADET, MATTHEW & AMY
9	GRAFTON	34	57		MARTIN, HOLLY
10	GRAFTON	34	56		GONZALEZ, EMILIO C. & BERNADENE A.
11	GRAFTON	34	54		LAMBERT, CYNTHIA TRUSTEE
12	GRAFTON	34	53		MORONEY, MAUREEN
13	GRAFTON	34	52		COCARELLI, JOANNE M. TRUSTEE
14	GRAFTON	34	51		DAVIDSON, RAYMOND A. & HILDA E.
15	GRAFTON	34	50		HERRANDEZ, FRANCISCO H.
16	GRAFTON	34	49		ORTEGA, OSCAR & ELIZABETH
17	GRAFTON	34	48		LAROSE, ANTHONY W. & MICHELLE L.
18	GRAFTON	34	47		LACASSE, CHRISTOPHER S. & WOTTON, HEATHER L.
19	GRAFTON	34	46		GAGNON, NOAH A. & LEIGHANN BERTRAND
20	GRAFTON	34	45		THORNTON, CHRISTOPHER A. & AMY J.
21	GRAFTON	34	44		STEWART, ROBIN E.
22	GRAFTON	34	43		LOHNER, DEBORAH
23	GRAFTON	34	42		WANGREY, ROBERT W.
24	GRAFTON	35	59		DAGLE, PATRICIA
25	GRAFTON	35	58		DENHAM, ASHLEY

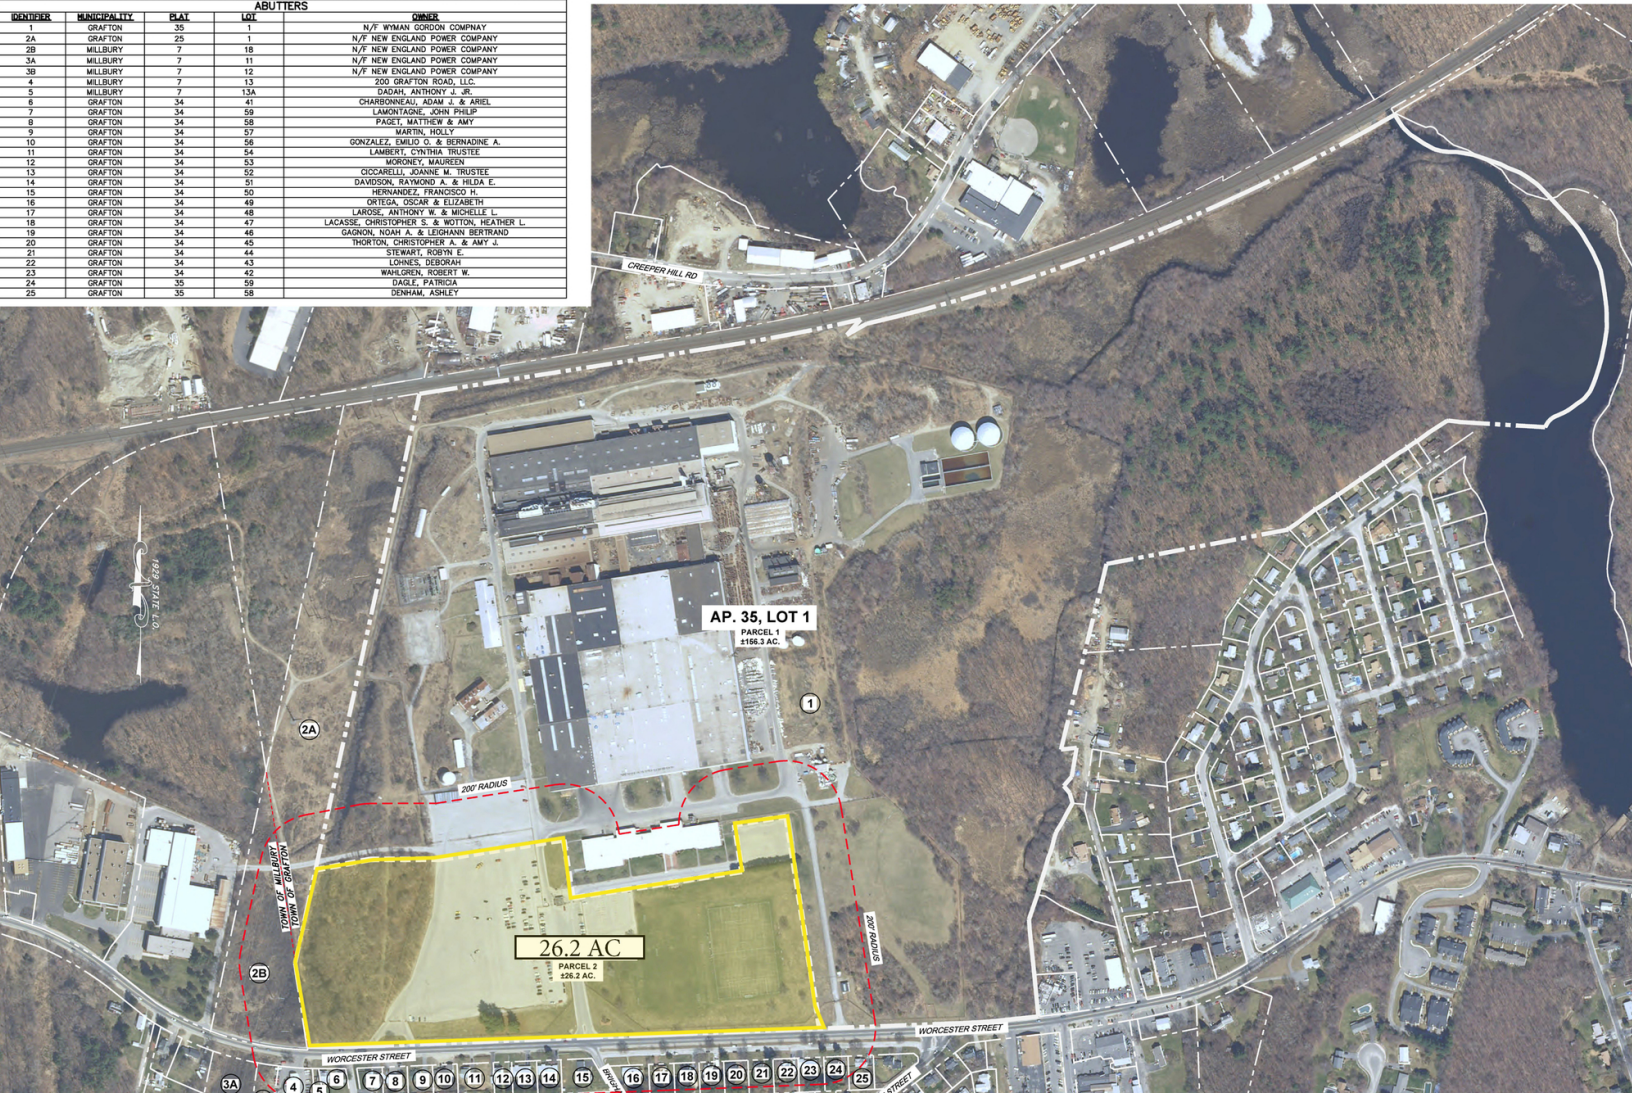

# ADDITIONAL RENDERINGS



# LOCATION MAP

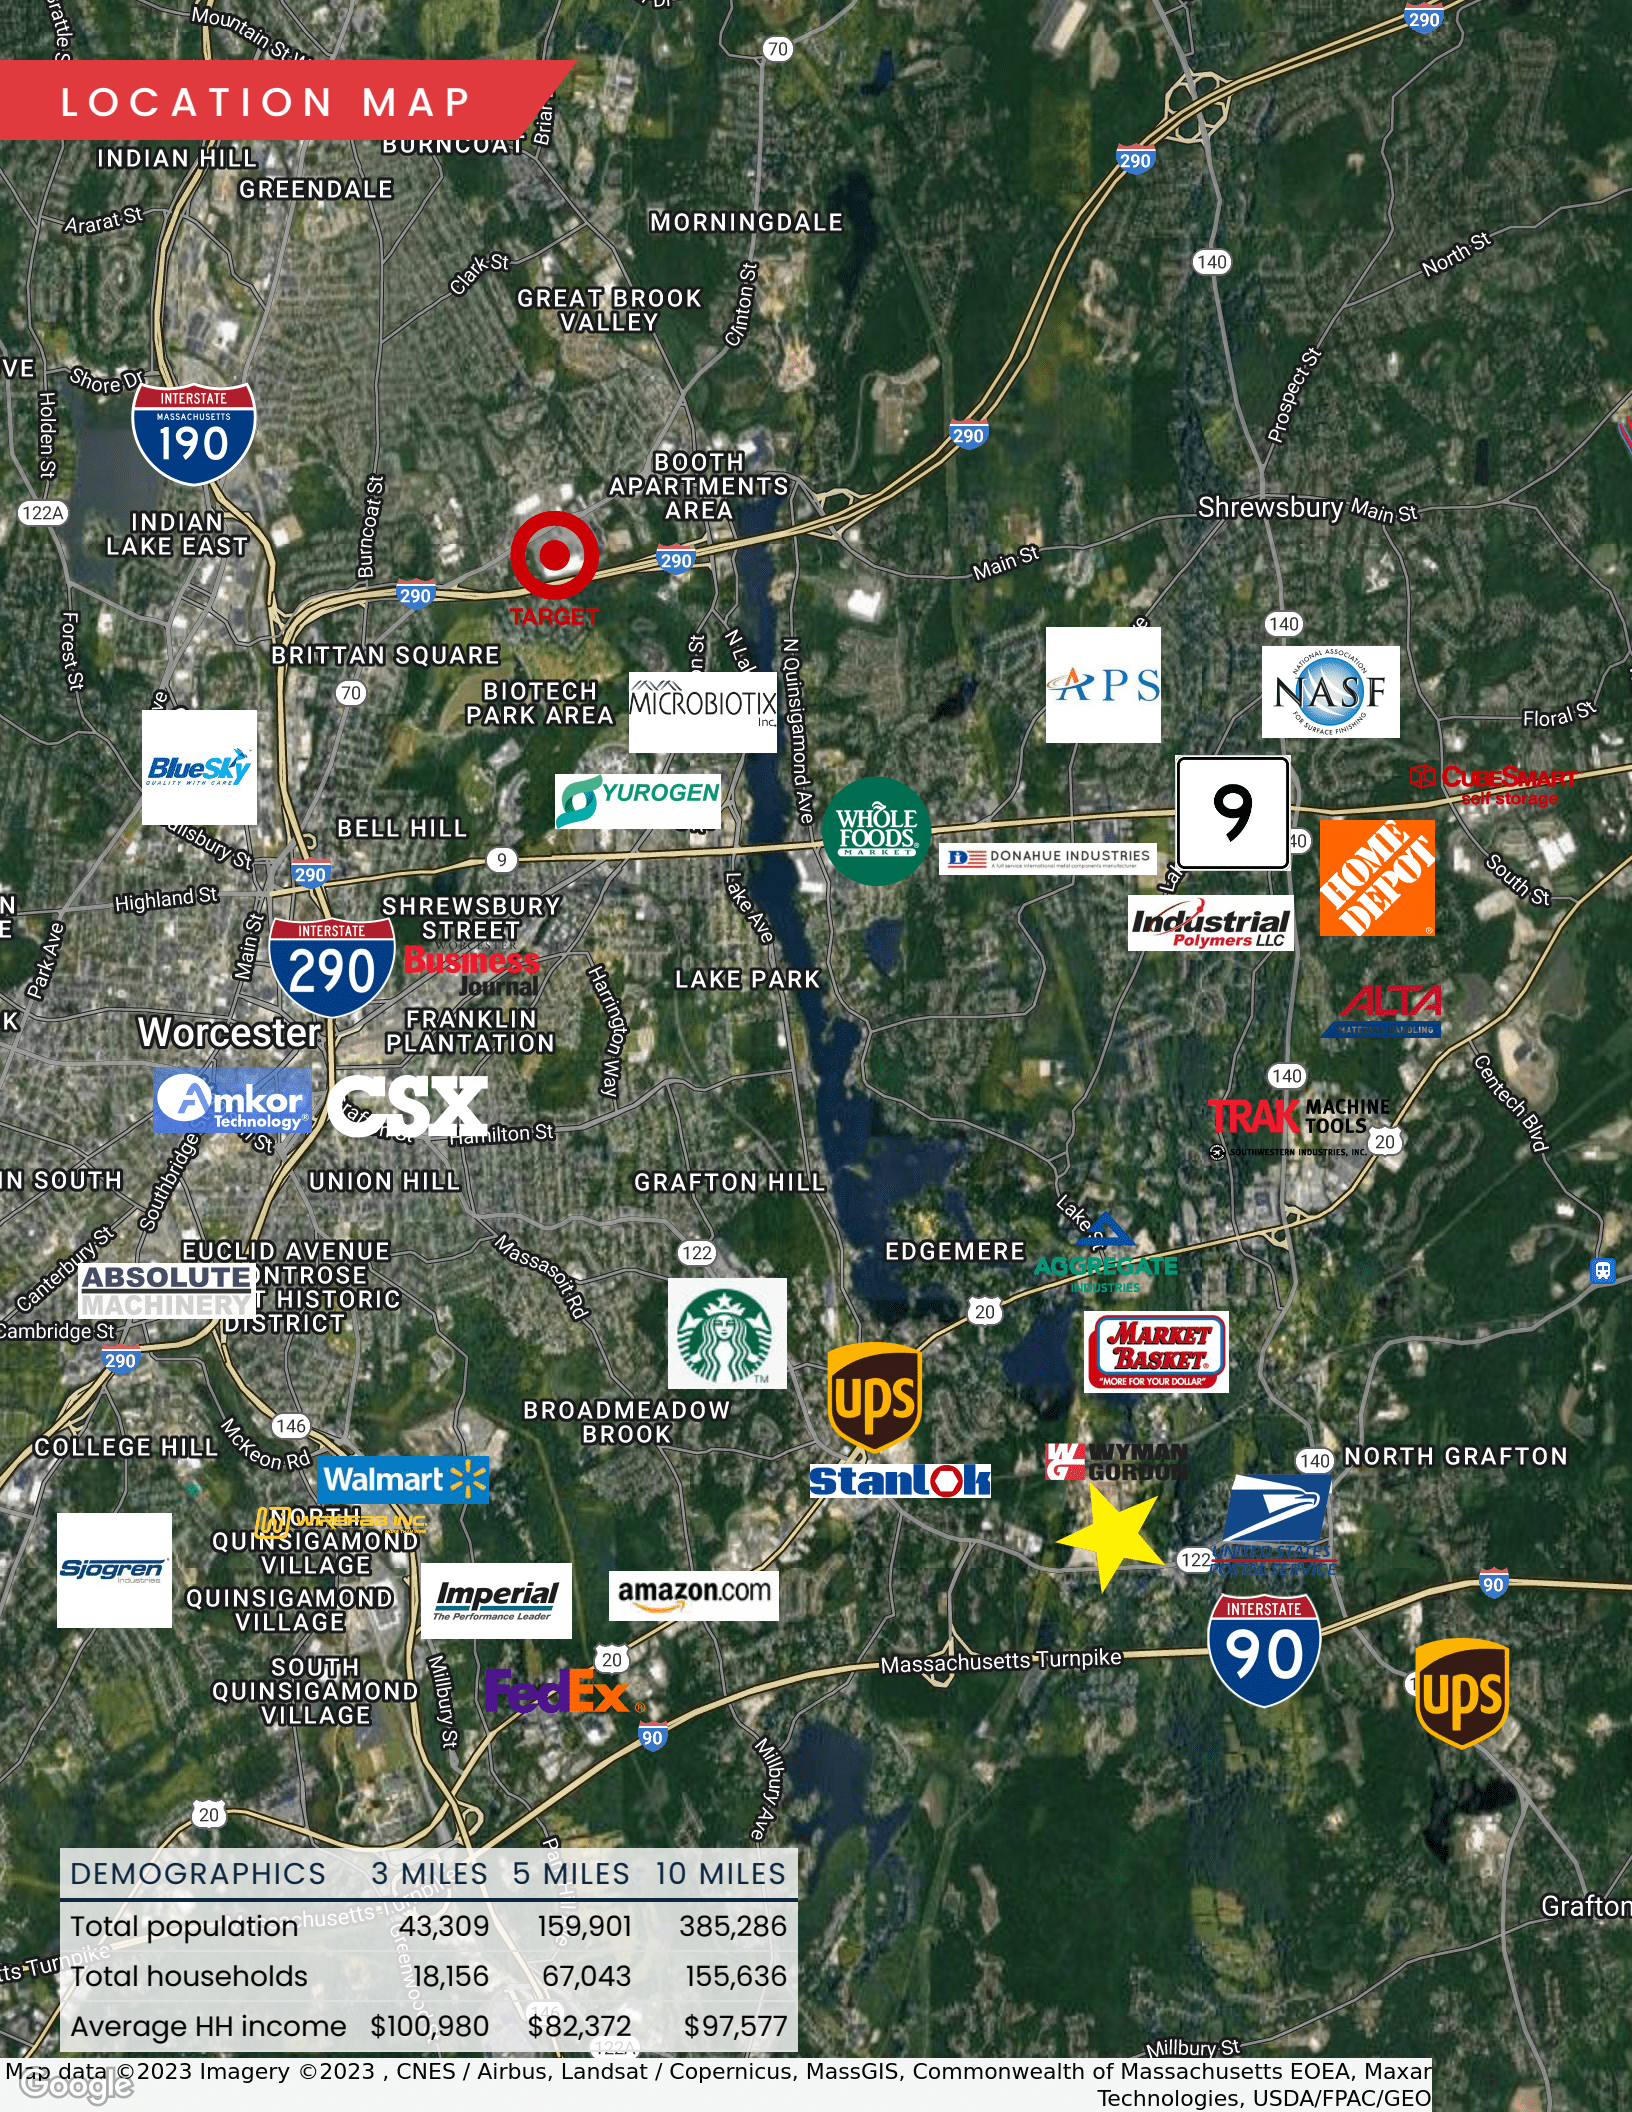

TARGET

BOOTH APARTMENTS AREA



DEMOGRAPHICS	3 MILES	5 MILES	10 MILES
Total population	43,309	159,901	385,286
Total households	18,156	67,043	155,636
Average HH income	\$100,980	\$82,372	\$97,577

# 244 WORCESTER ST GRAFTON, MA

FOR SALE OR BUILD-TO-SUIT | 26.2 ACRE LAND SITE

DAVID STUBBLEBINE

617.592.3391

[david@stubblebinecompany.com](mailto:david@stubblebinecompany.com)

JAMES STUBBLEBINE

617.592.3388

[james@stubblebinecompany.com](mailto:james@stubblebinecompany.com)

We obtained the information above from sources we believe to be reliable. However, we have not verified its accuracy and make no guarantee, warranty or representation about it. It is submitted subject to the possibility of errors, omissions, change of price, rental or other conditions, prior sale, lease or financing, or withdrawal without notice. We include projections, opinions, assumptions or estimates for example only, and they may not represent current or future performance of the property. You and your tax and legal advisors should conduct your own investigation of the property and transaction.



THE  
STUBBLEBINE  
COMPANY

CORFAC INTERNATIONAL