



725 MAIN STREET

MILLIS, MA

FOR LEASE | 42,978 SF WAREHOUSE SPACE

ELLEN GARTHOFF
JAMES STUBBLEBINE
DAVID STUBBLEBINE

978.760.1263
857.362.0102
857.362.0101

ellen@stubblebinecompany.com
james@stubblebinecompany.com
david@stubblebinecompany.com



THE
STUBBLEBINE
COMPANY

CORFAC INTERNATIONAL

PROPERTY SUMMARY



PROPERTY HIGHLIGHTS

- One (1) 15,000SF pre-fab cultivation room – 3 sections with 2 10-ton and 1 20-ton HVAC units (Chills to 32*) with HEPA filters
- Swamp (Mist) Cooler
- Two (2) reverse osmosis water treatment with UV and blue light
- Two (2) plant dosing systems
- Stainless steel refrigeration and freezer
- Stainless Steel Food preparation tables
- Two compressors in food packing room
- Lab with Laminar flow hood; dehydrator
- Autoclave
- Forklift with charging station
- Power Washer
- Two Joey-O Lifts: one manual and one power lift
- Lead free paint

PROPERTY SPECIFICATIONS

Concrete Slab:	8'-10"
Water/Sewer:	Municipal (Charles River Water Authority)
Clear Height:	12' - 10' to joist; several sections 27' clear
Power:	1500 amps; 3-phase
Sprinklers:	Wet System
Loading:	One (1) dedicated drive-in door One (1) common drive-in door Access to three (3) common tailboard doors
Lot Size:	17.6 Acres
Building Size:	318,995 SF
Available Size:	42,978 SF
Lease Rate:	MARKET


ADDITIONAL PHOTOS




INTERIOR



SITE PLAN

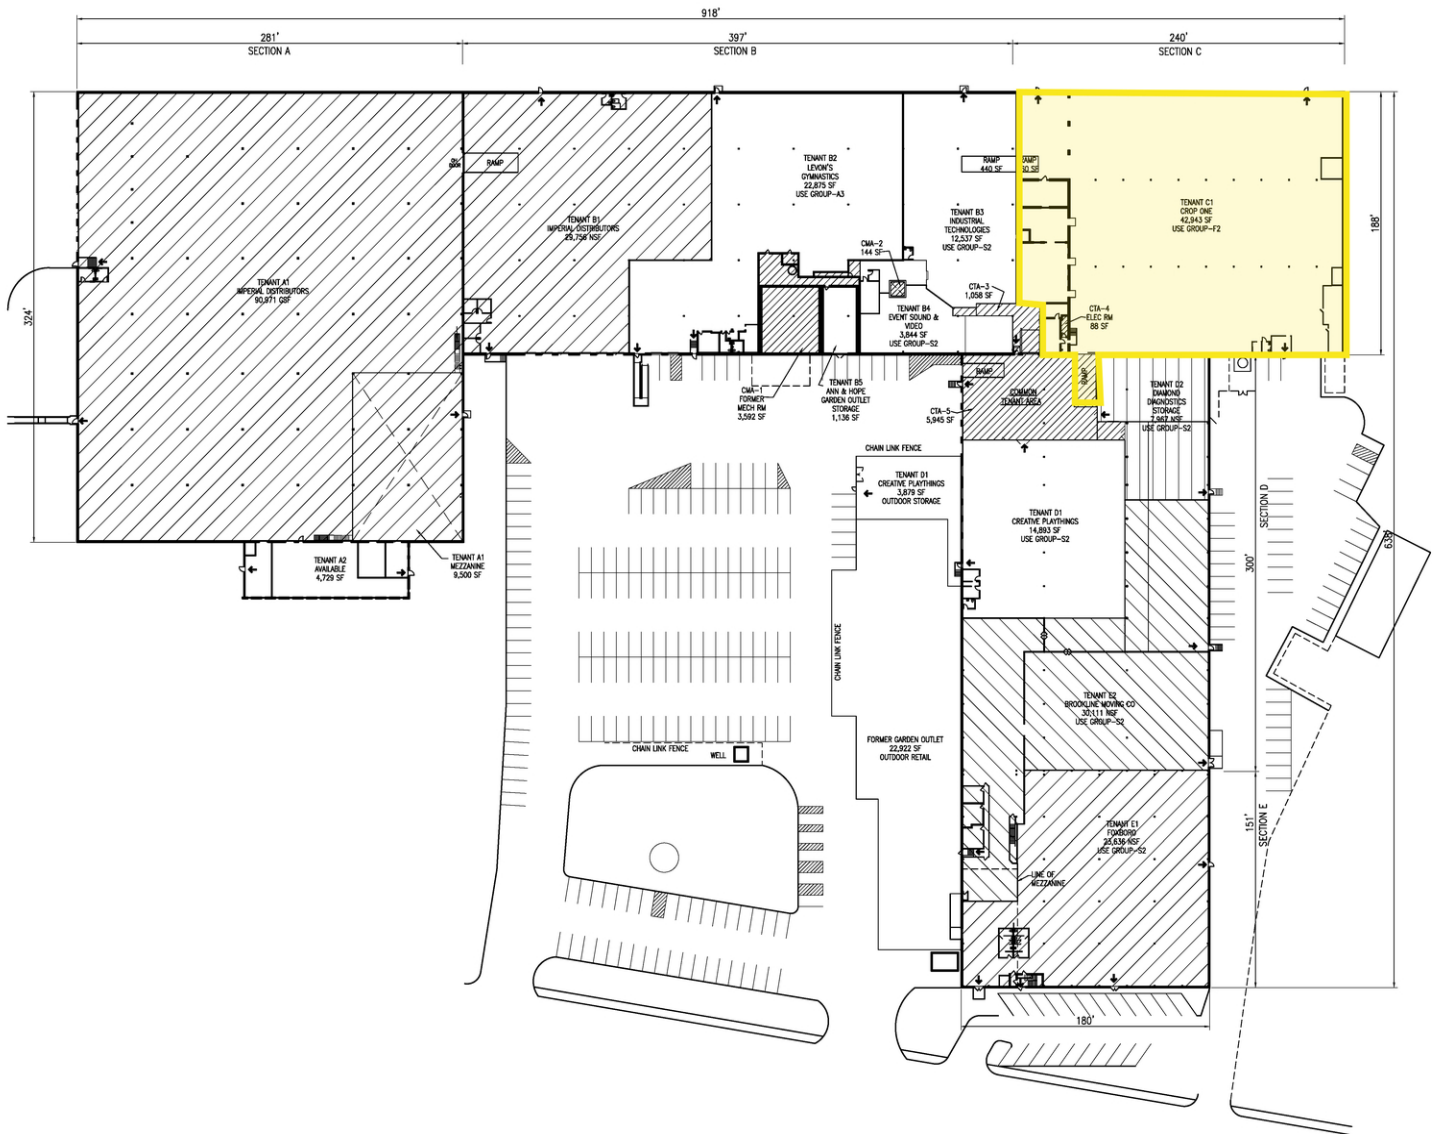


FLOOR PLANS

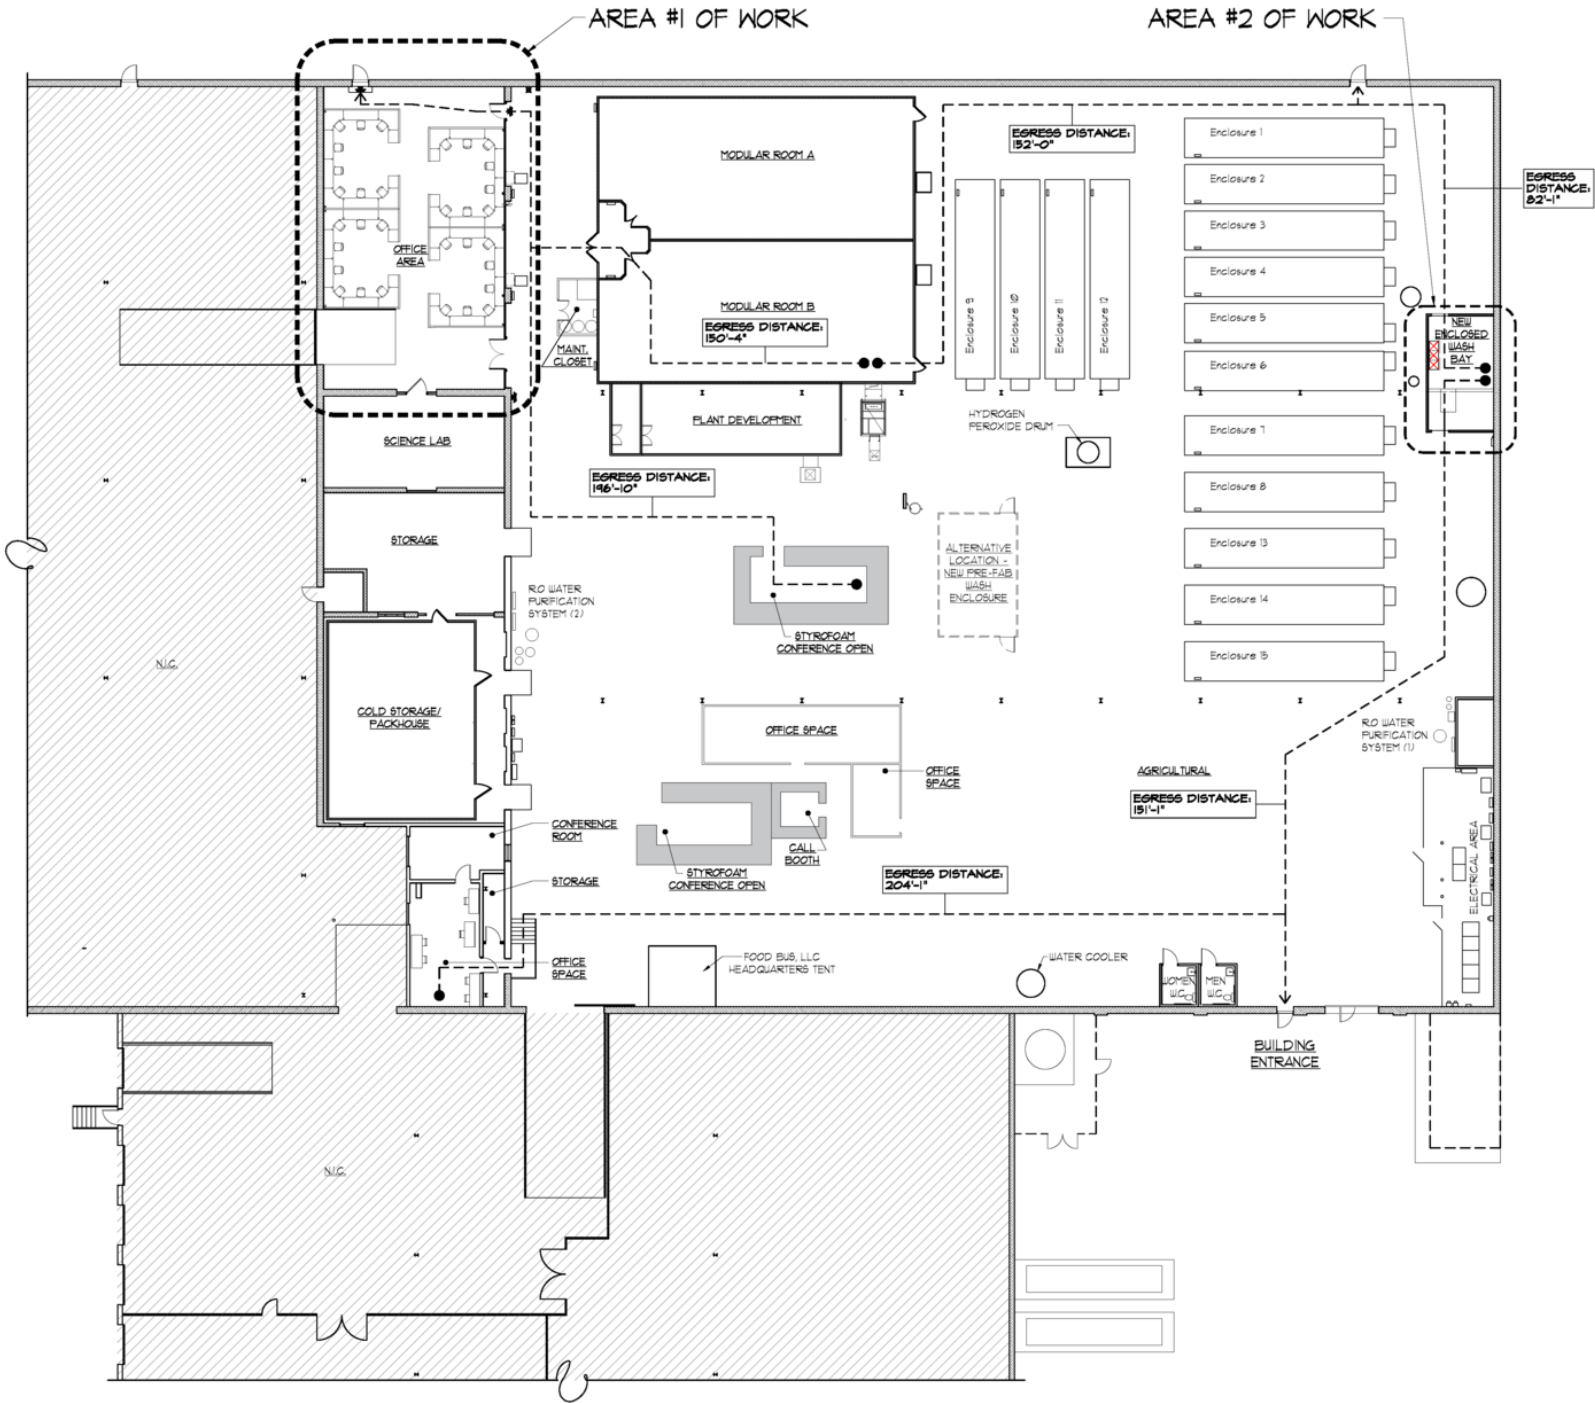

1
G11 OVERALL CROP ONE FLOOR PLAN
& EGRESS PLAN
SCALE: 1/8"=1'-0"



LOCATION MAP

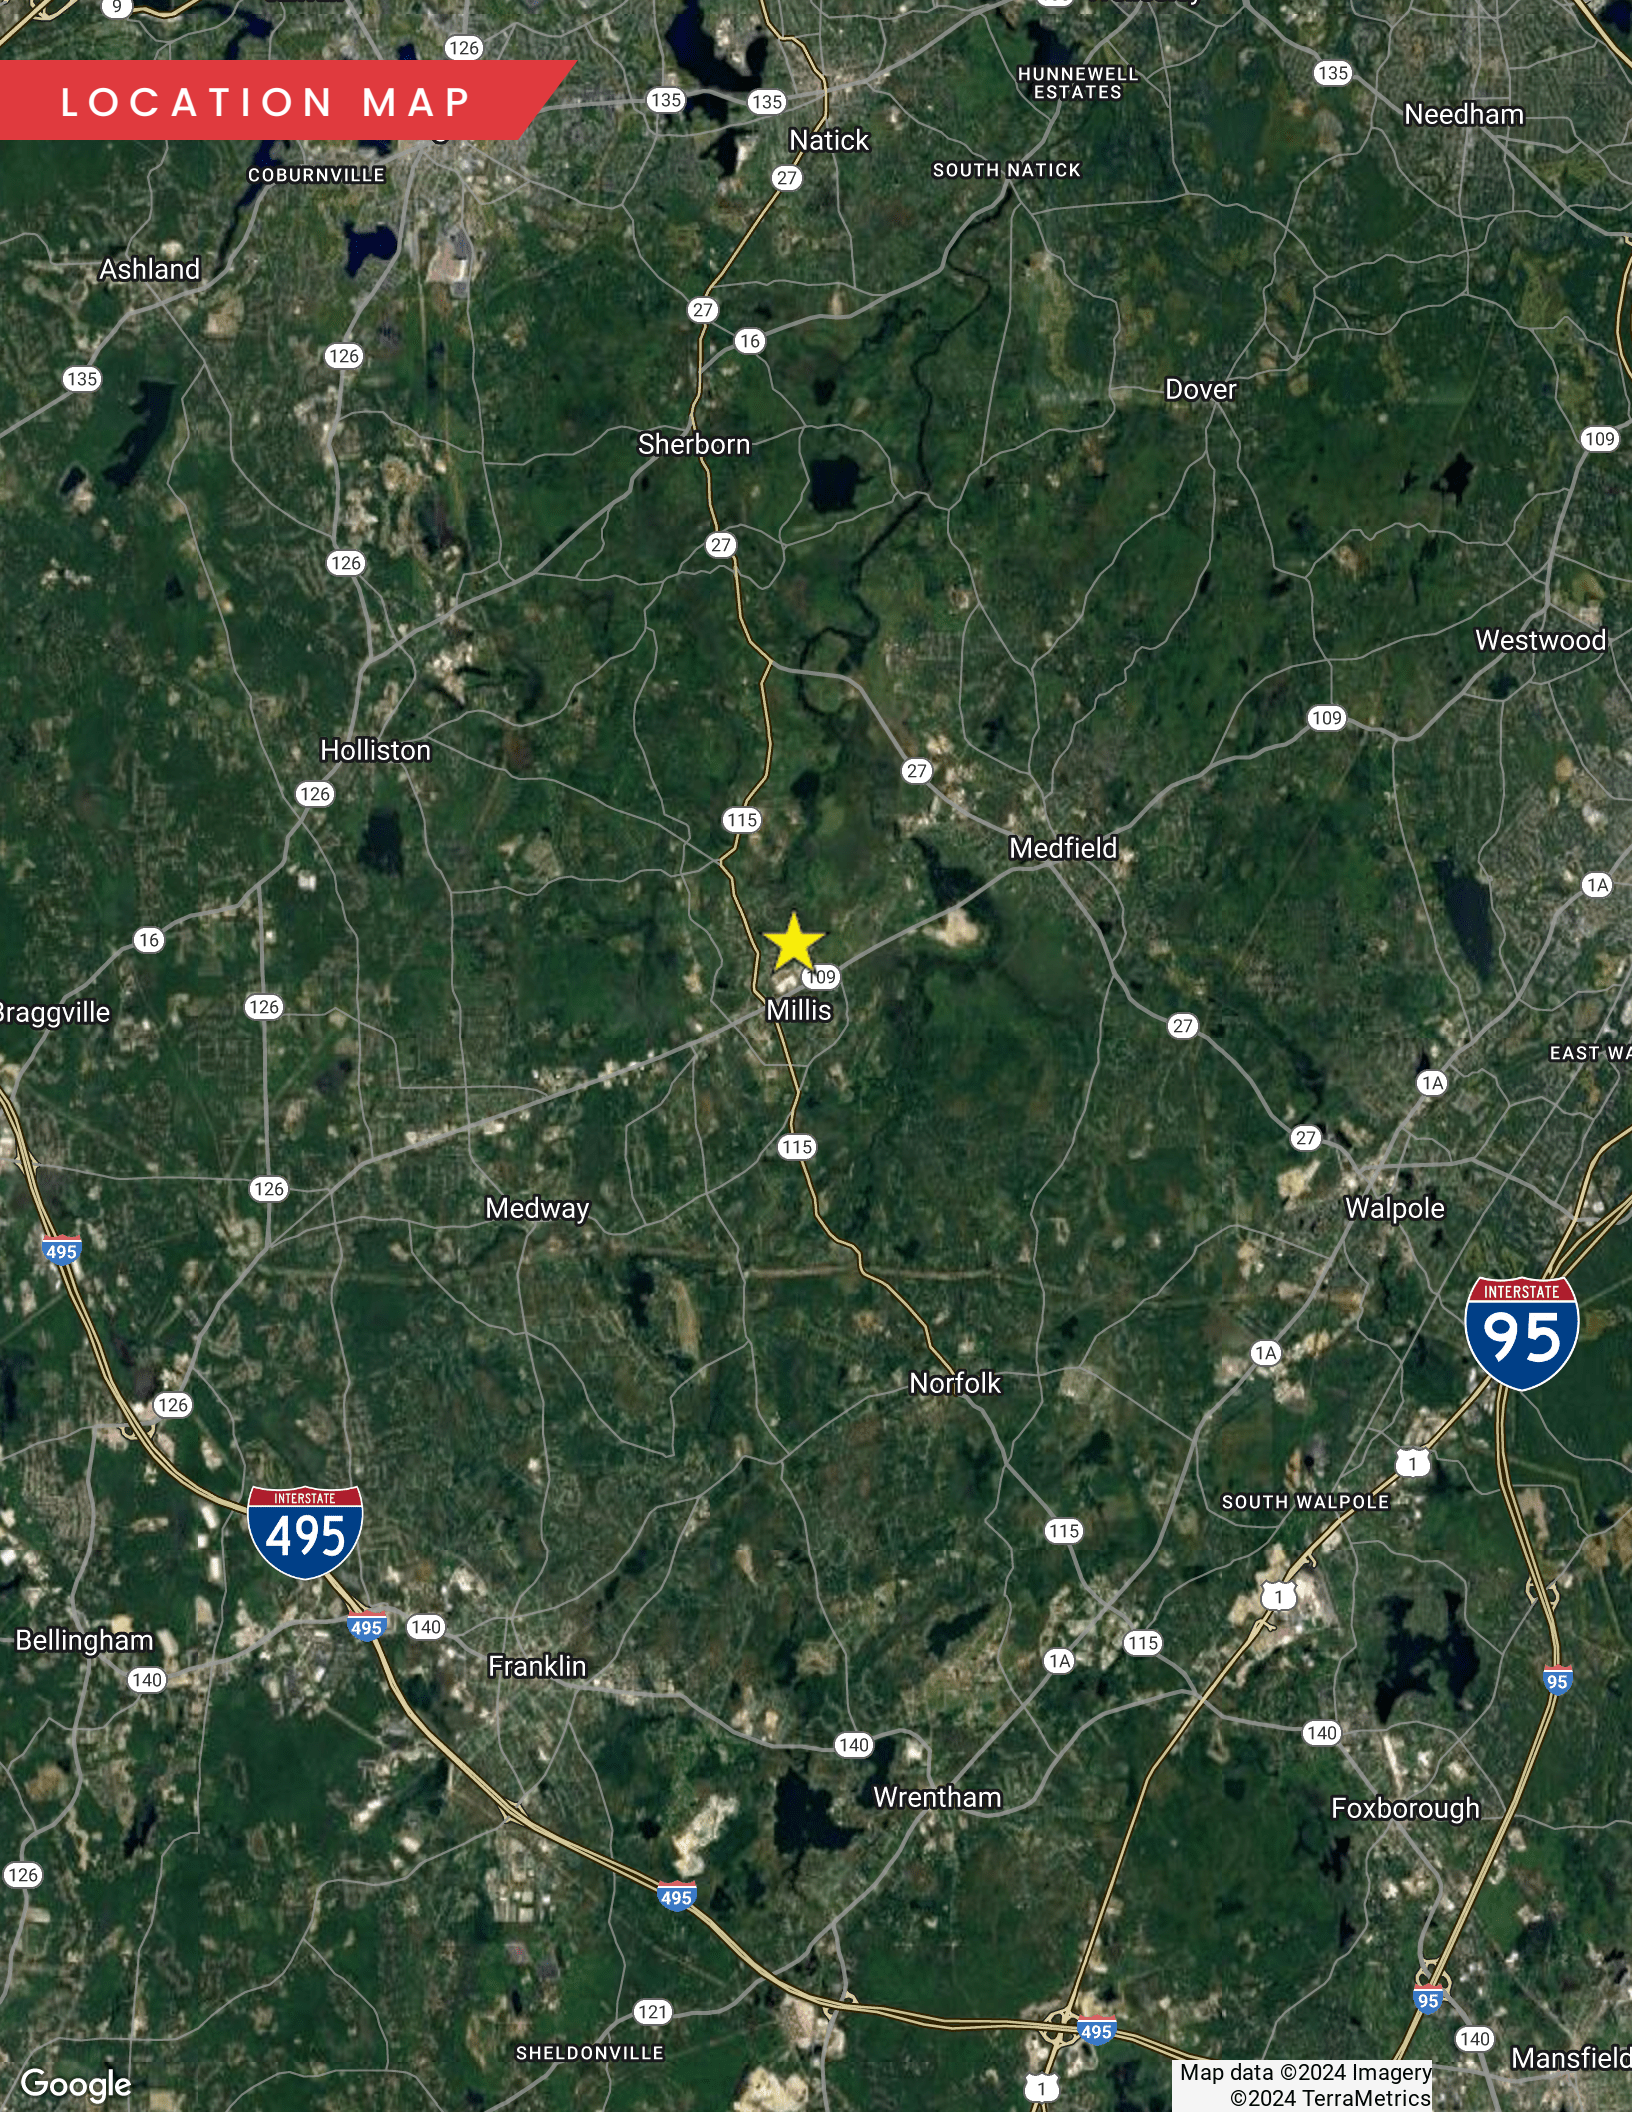

725 MAIN STREET MILLIS, MA

FOR LEASE | 42,978 SF WAREHOUSE SPACE

ELLEN GARTHOFF

978.760.1263

ellen@stubblebinecompany.com

JAMES STUBBLEBINE

857.362.0102

james@stubblebinecompany.com

DAVID STUBBLEBINE

857.362.0101

david@stubblebinecompany.com

We obtained the information above from sources we believe to be reliable. However, we have not verified its accuracy and make no guarantee, warranty or representation about it. It is submitted subject to the possibility of errors, omissions, change of price, rental or other conditions, prior sale, lease or financing, or withdrawal without notice. We include projections, opinions, assumptions or estimates for example only, and they may not represent current or future performance of the property. You and your tax and legal advisors should conduct your own investigation of the property and transaction.



**THE
STUBBLEBINE
COMPANY**

CORFAC INTERNATIONAL