

N



16 CARLETON DRIVE

GEORGETOWN, MA

LARGE OUTDOOR STORAGE AREA: 50+ TRAILER SPACES | FOR LEASE

- IN ADDITION, 6,000 SF FLEX SPACE FOR LEASE
- LOCATED JUST OFF ROUTE 95
- 14.6 TOTAL ACRES



THE
STUBBLEBINE
COMPANY

CORFAC INTERNATIONAL

PROPERTY SUMMARY



PROPERTY DESCRIPTION

- In addition, 6,000 SF Flex Space for Lease
- Large outdoor storage area: 50+ trailer spaces



OFFERING SUMMARY

Building Size:	83,000 SF
Available SF:	6,000 Flex Space
Lot Size:	14.6 Acres
Flat Dry Acreage:	Can accommodate 50+ Trailers
Lease Rate:	Market

DEMOGRAPHICS	3 MILES	5 MILES	10 MILES
Total Households	5,603	13,707	111,180
Total Population	14,792	37,105	285,178
Average HH Income	\$154,741	\$165,554	\$120,191



SITE PLANS

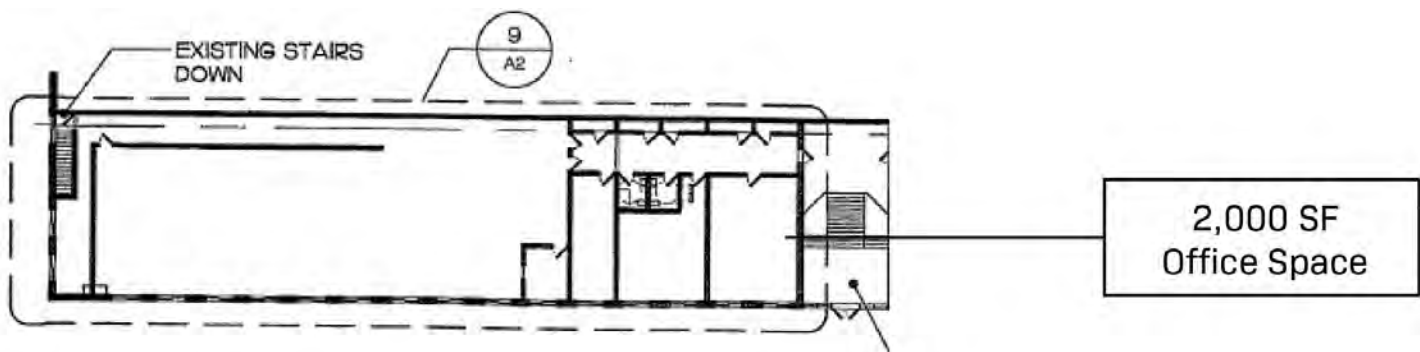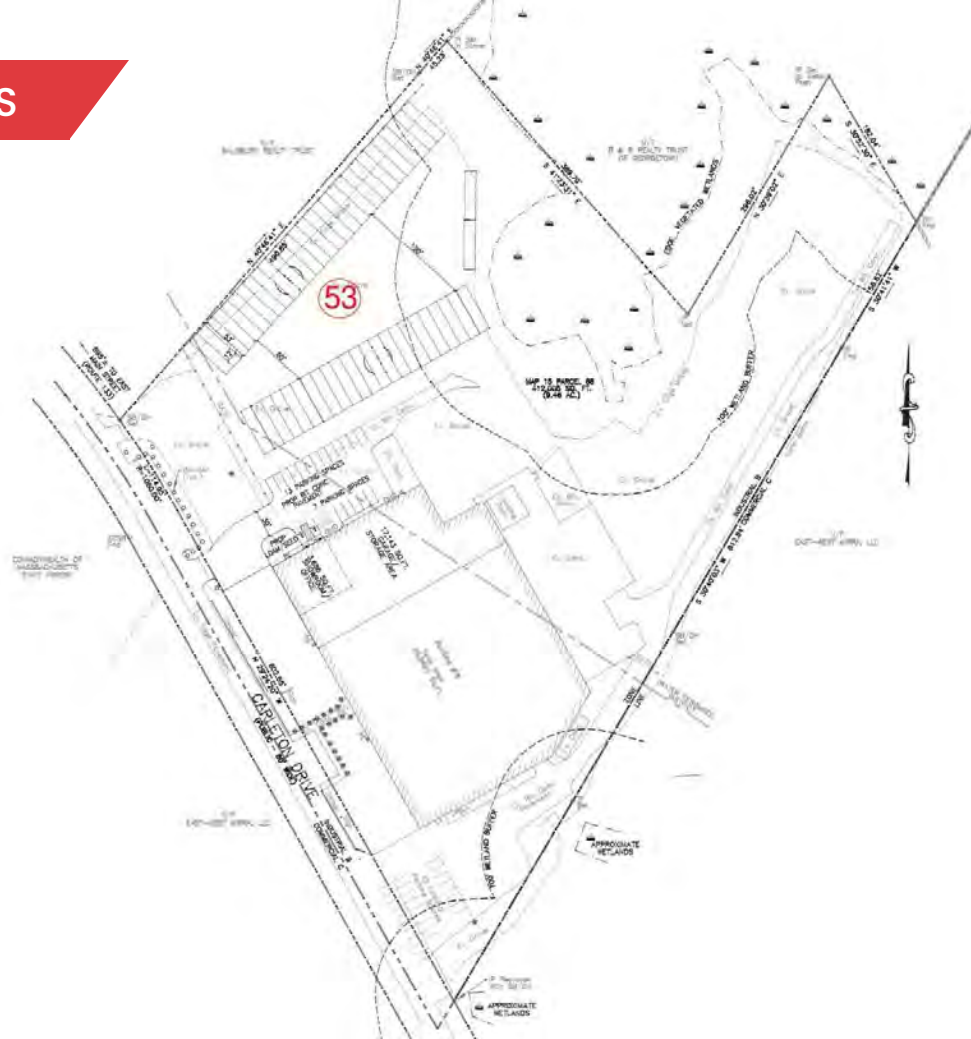


2 Second Floor Plan

Scale: 1/32" = 1'-0"

P-6*

FLOOR PLAN

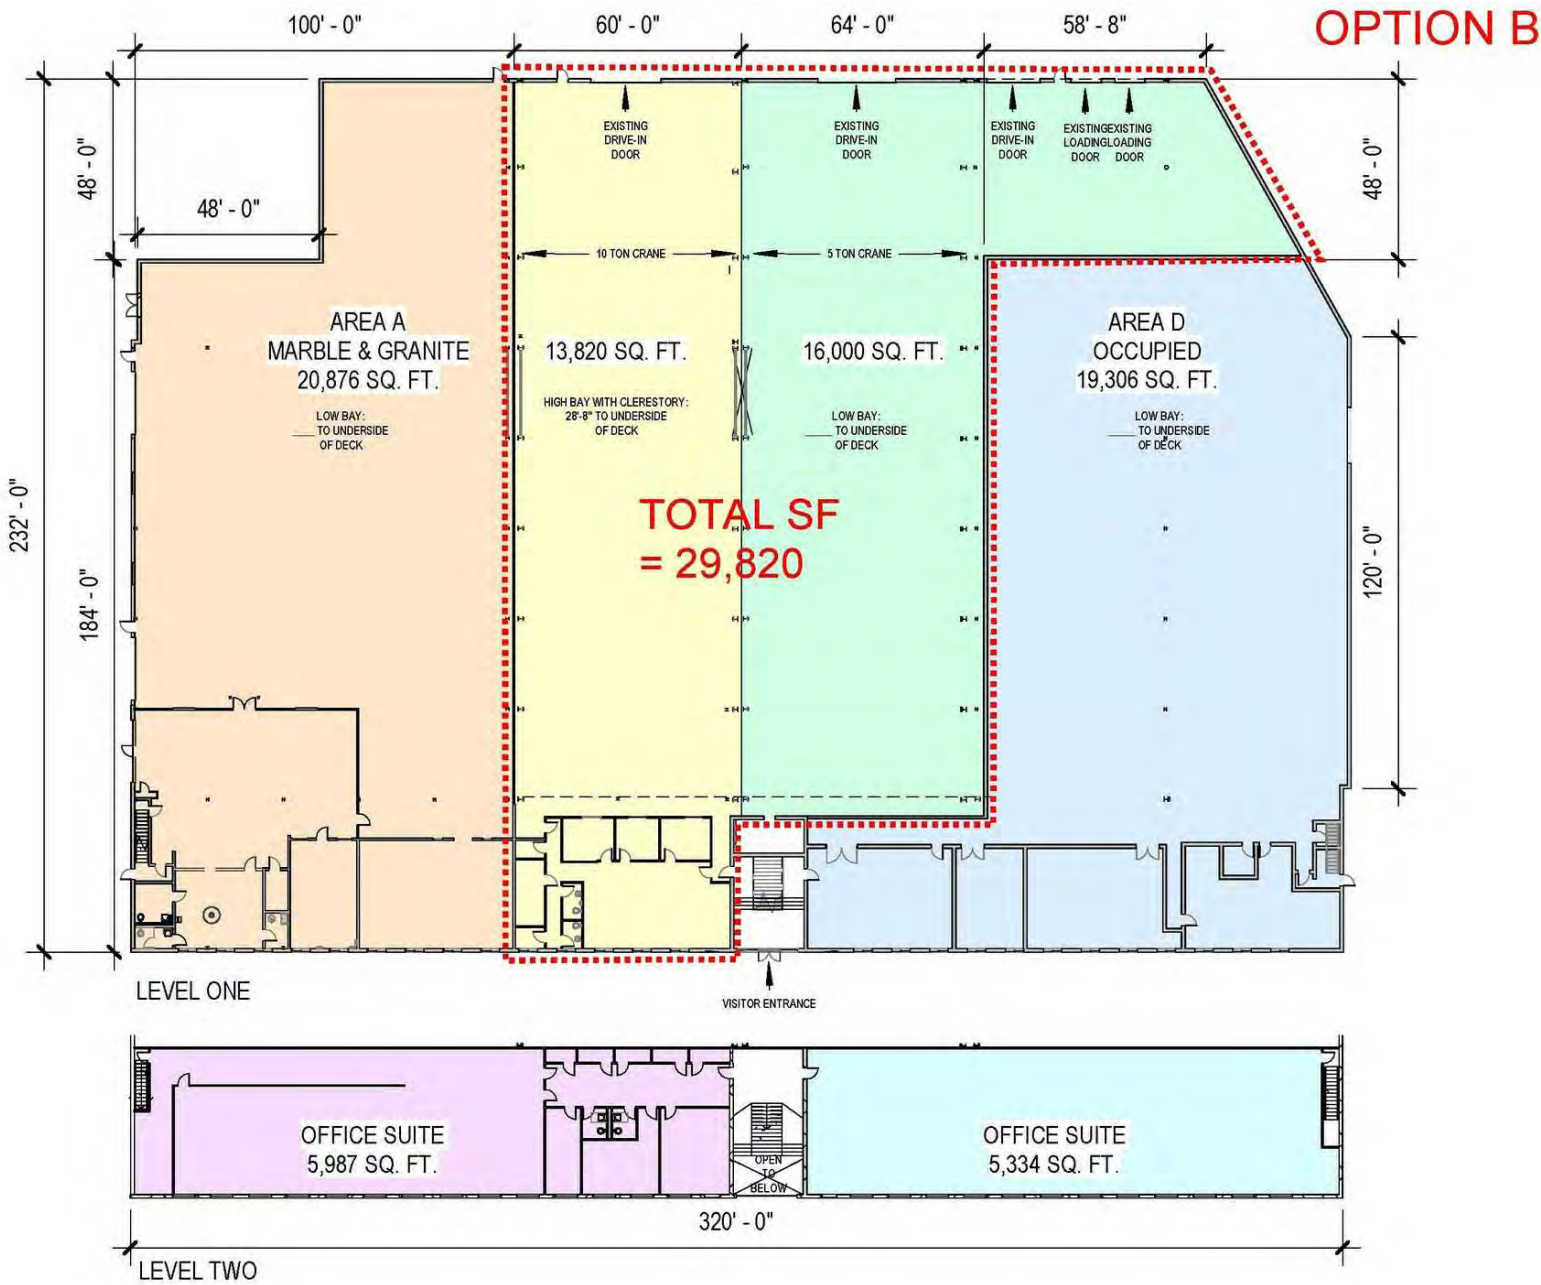



GEORGETOWN

CAMBRIDGEPORT

LOCATION OVERVIEW	DISTANCE
I-95	1 MILE
ROUTE 1	3.5 MILES
I-495	10 MILES
LAWRENCE MUNICIPAL AIRPORT	9 MILES
BEVERLY REGIONAL AIRPORT	12 MILES
BOSTON LOGAN AIRPORT	30 MILES

16 CARLETON DRIVE

GEORGETOWN, MA

LARGE OUTDOOR STORAGE AREA: 50+ TRAILER SPACES | FOR LEASE

HUNTER ROBERTS

714.478.7993

hroberts@stubblebinecompany.com

STEPHEN FLYNN

781.917.7026

sflynn@stubblebinecompany.com

MATTY DROUILLARD

425.691.7881

matty@stubblebinecompany.com

DANNY CRUZ

978.305.0473

danny@stubblebinecompany.com

JAMES STUBBLEBINE

617.592.3388

james@stubblebinecompany.com

DAVID STUBBLEBINE

617.592.3391

david@stubblebinecompany.com

We obtained the information above from sources we believe to be reliable. However, we have not verified its accuracy and make no guarantee, warranty or representation about it. It is submitted subject to the possibility of errors, omissions, change of price, rental or other conditions, prior sale, lease or financing, or withdrawal without notice. We include projections, opinions, assumptions or estimates for example only, and they may not represent current or future performance of the property. You and your tax and legal advisors should conduct your own investigation of the property and transaction.



THE
STUBBLEBINE
COMPANY

CORFAC INTERNATIONAL